


# PHASE 4

(Stage 1)

## CHOBHAM MANOR - Phase 4 T.M.P. Logistics & Hoarding Layout

Rev. E 11-02-2020

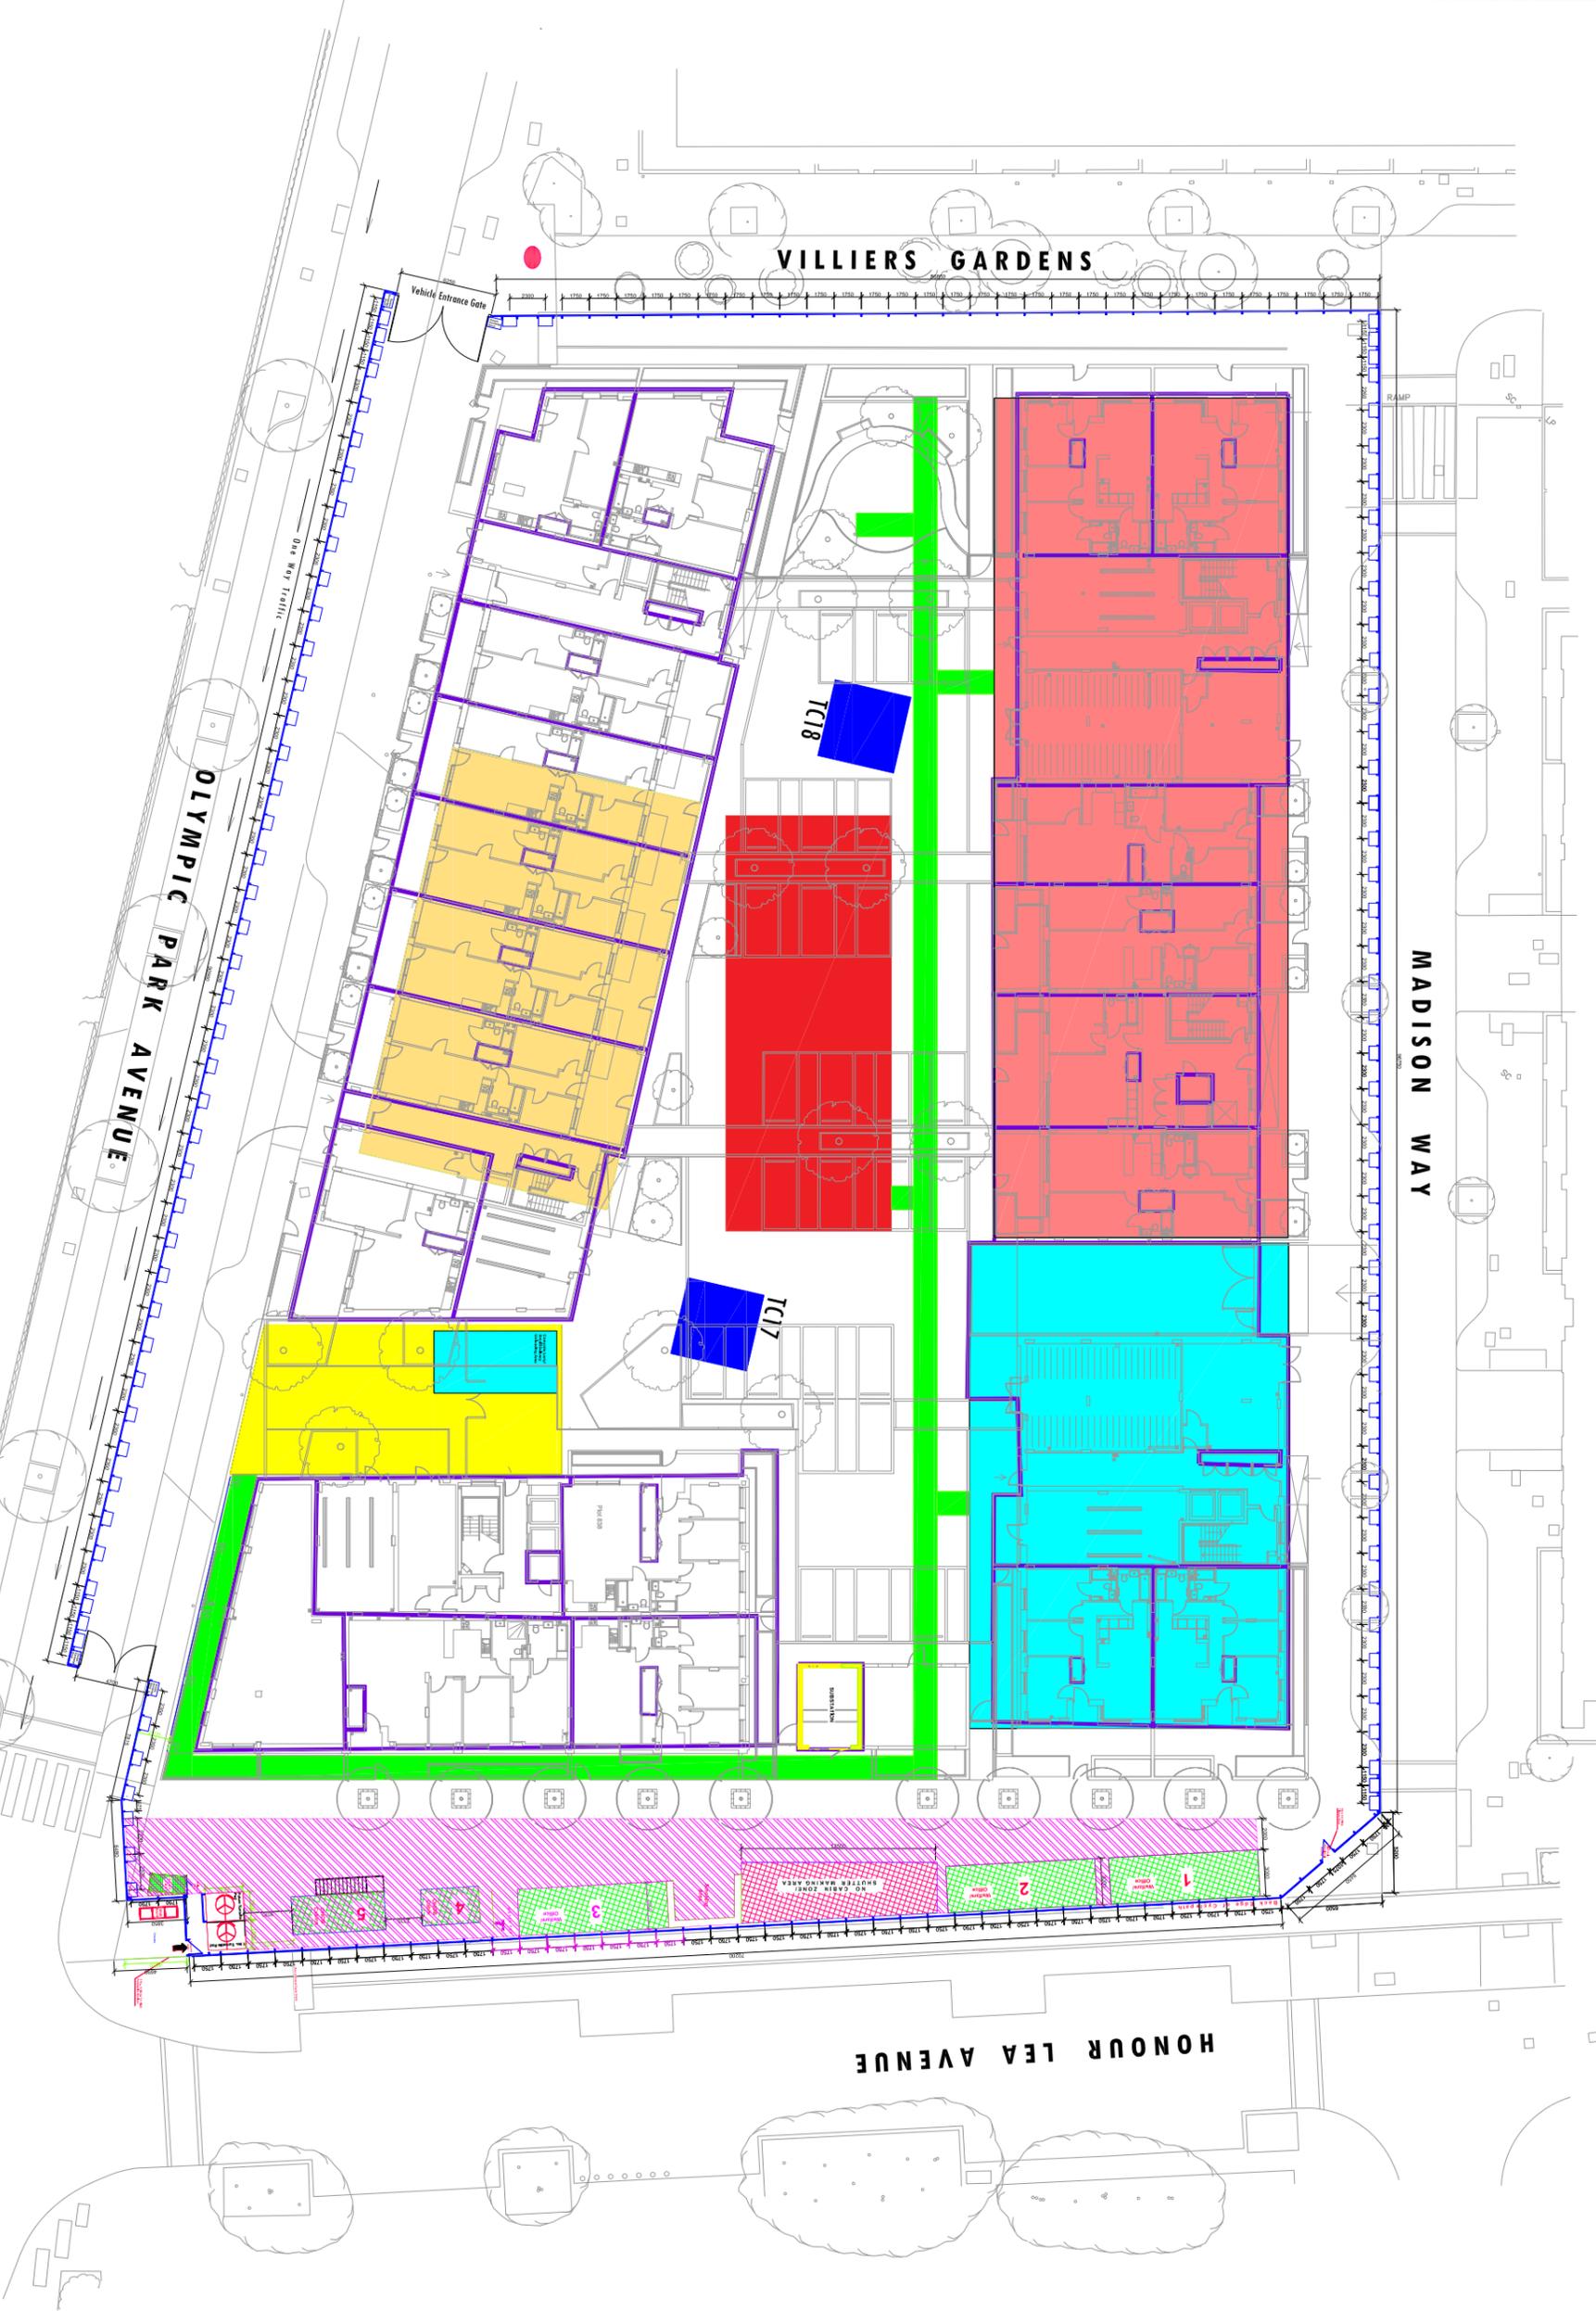

	WALKWAYS
	MUSTER POINT
	LOADING / UNLOADING
	STORAGE AREA
	NONE-PPE AREA
	STAGE 1 PILING
	STAGE 2 PILING
	MOCK STOCK PILE